

Day travel only 2 escorts max 5.5m

Day travel only 1 escort max 4.5m

Day travel only no escorts max 3.5m

Day travel into Sydney max 3.5m

Night travel into Sydney 2 escorts max 5.5m  
(Night travel requires a minimum of 2 escorts)

Measurements are taken for the max. protrusion (e.g. limit of gutter or barge)

WIDE LOAD

Trailer

Allowance should be made for crane lifting beams and packers when calculating height

### Height Restrictions


Most transport is limited to 4.2m  
Special high transport routes allow loads to 5.0m however approval is required to deviate from the route  
Power lines, Cable TV, Telstra and overpasses are often below the 5.0m height  
Height is the max. vertical distance to the road surface

### Maximum length of load

The rear overhang is restricted to 2.5m  
Most transporters will carry up to 15.4m  
17.5m can be handled by special trailers

Loads wider than 5.5m require extra police permit and approval is subject to route  
If approved you may require an additional company escort or a police escort

Parkwood Homes		project
312 Manns Rd. West Gosford 2250		client
(Phone) 02 4323 2605 (Fax) 02 4323 1979		title
drawn J. McDougall	scale 1 = 50	drawn by Transport date 6/8/98
Email - parkwood@ozemail.com.au		

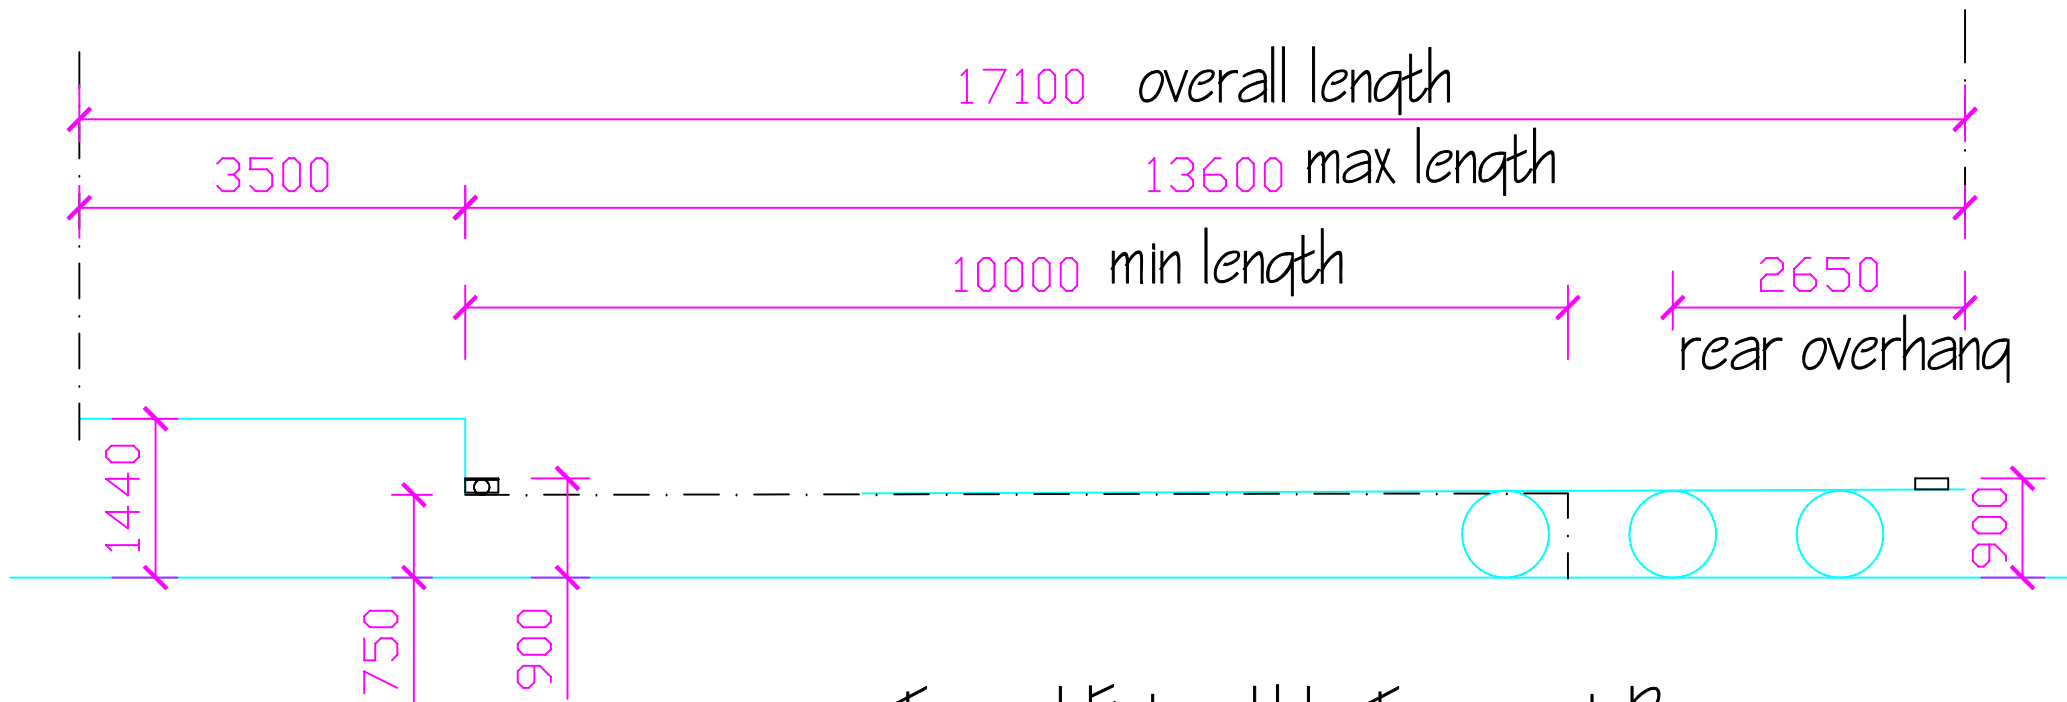

Typical Extendible Transport Rig

Parkwood Homes		project	
312 Manns Rd, West Gosford 2250		client	
(Phone) 02 4323 2605 (Fax) 02 4323 1979		title	
drawn J. McDougall	scale 1 = 50	drawing number Section 2	date 6/8/98
Email - parkwood@ozemail.com.au			